
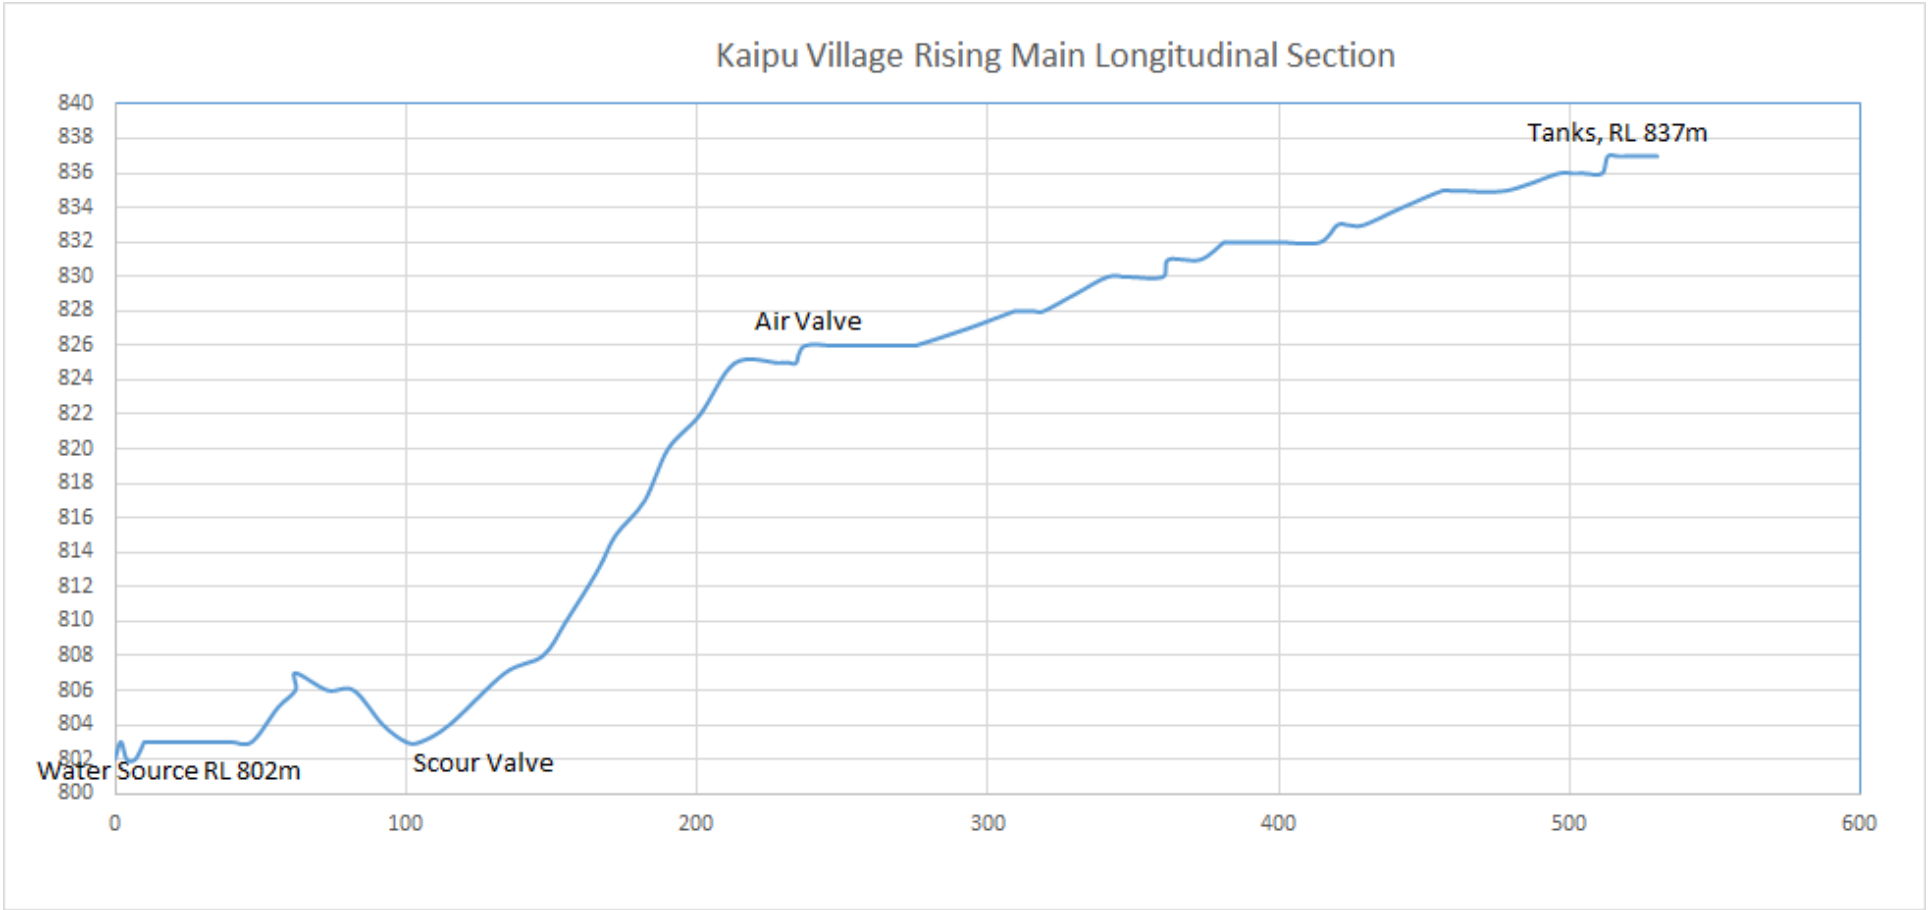


© Genesis Engineering
 This document is and shall remain the property of Genesis Engineering.
 This document may only be used by the Client who commissioned the work, and for the purposes for which it was commissioned.
 Unauthorised use of this document in any form whatsoever including use by Third Party is prohibited.

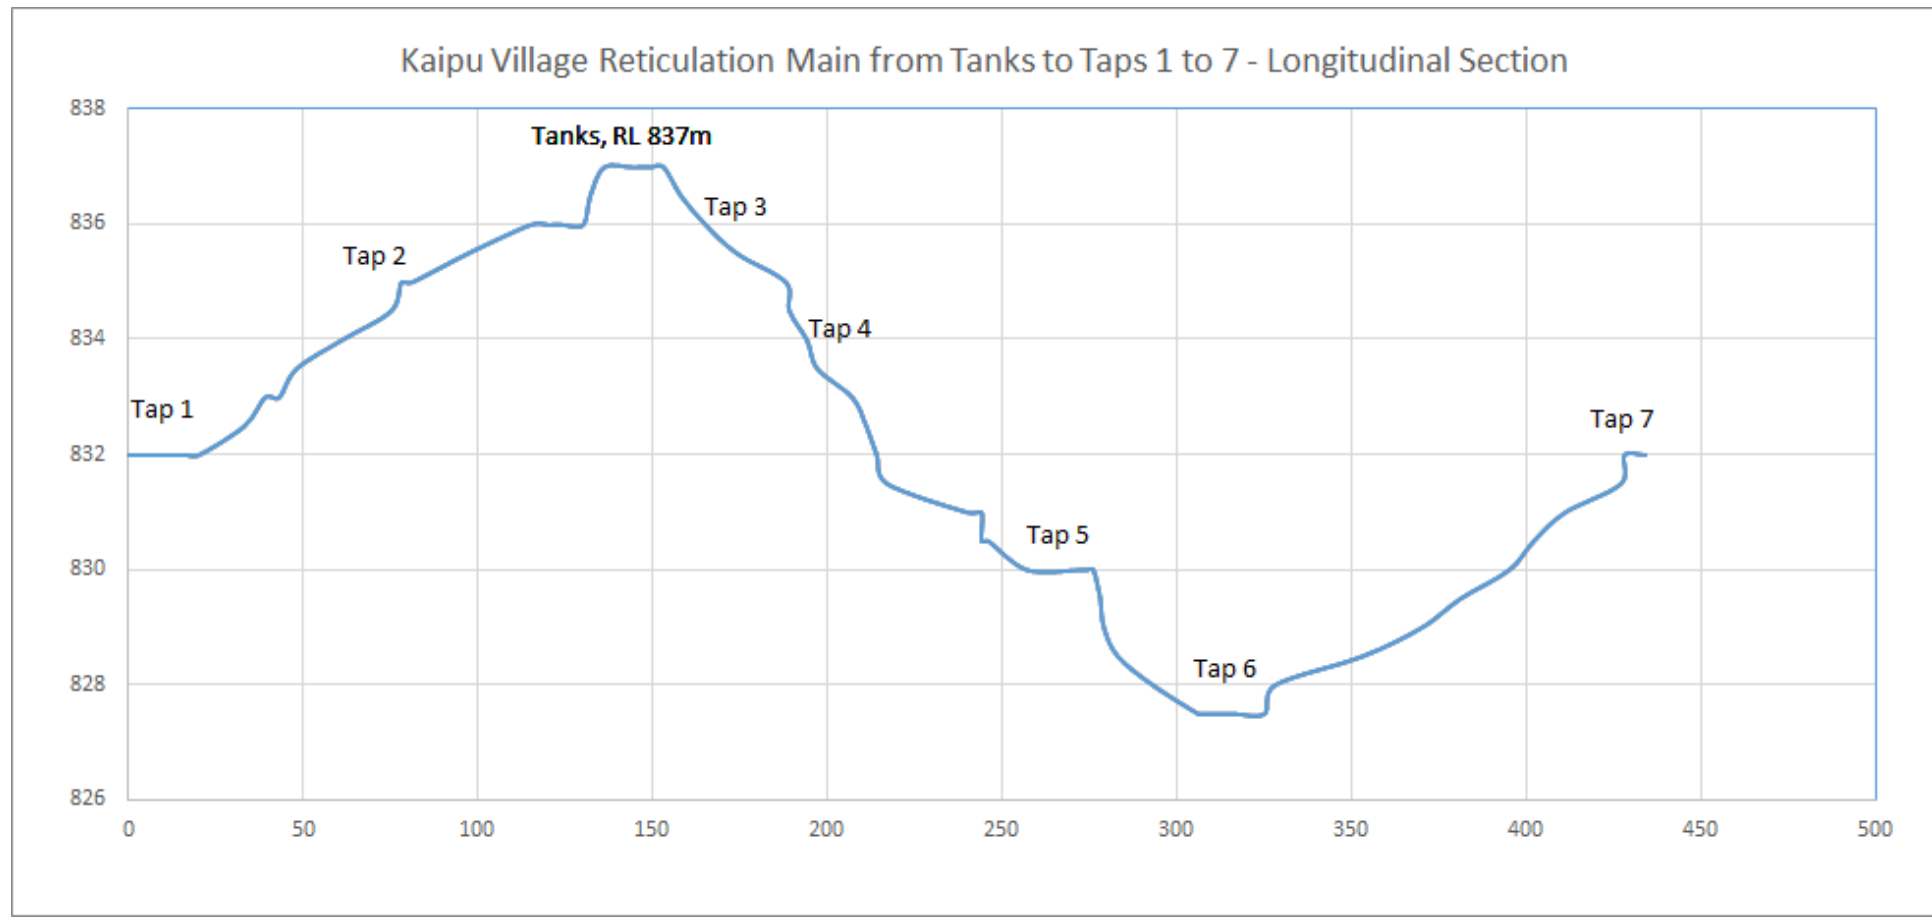

Kaipu Water Supply - Pipeline Longitudinal Sections

NTS

Rev.	Date	Description	Drawn	Checked
A	10 Nov 16	Draft Issued for Comment	CRW	

Do Not Scale
 This drawing must not be used for Construction unless issued "For Construction" and signed as Approved.



Genesis Engineering (NQ) Pty Ltd
 0422 061 961 Australia
 +675 7067 6409 PNG
 +679 7333 429 Fiji
 113 O'Shea Esp, CAIRNS QLD 4878
 www.genesisengnq.com.au

Client: **Oil Search**
 Project: Drought Support Water Project
Hebaiya Village

Designed: CRW
 Approved:
 Signed:

Title: Kaipu Village Water Supply Pipeline Longitudinal Sections			
Scale at A3: NTS	Project No: 160806	Drawing No: 160806 KAI - C03	Rev: A